

SURVEYED	GOOGLE
/ N	DRIVEN
	Y /

Closure details:
 Long Lane closed from a point 50m north of junction with Rosery Lane closed for a further 50m north

TMO Highways
 Unit 19c Diss Business Park
 Diss Norfolk IP22 4GT
 Tel:01379 676462

Customer Details:
JMS CONTRACTORS
 Customer Ref: ADDRESS
 Agent: Laura Munford

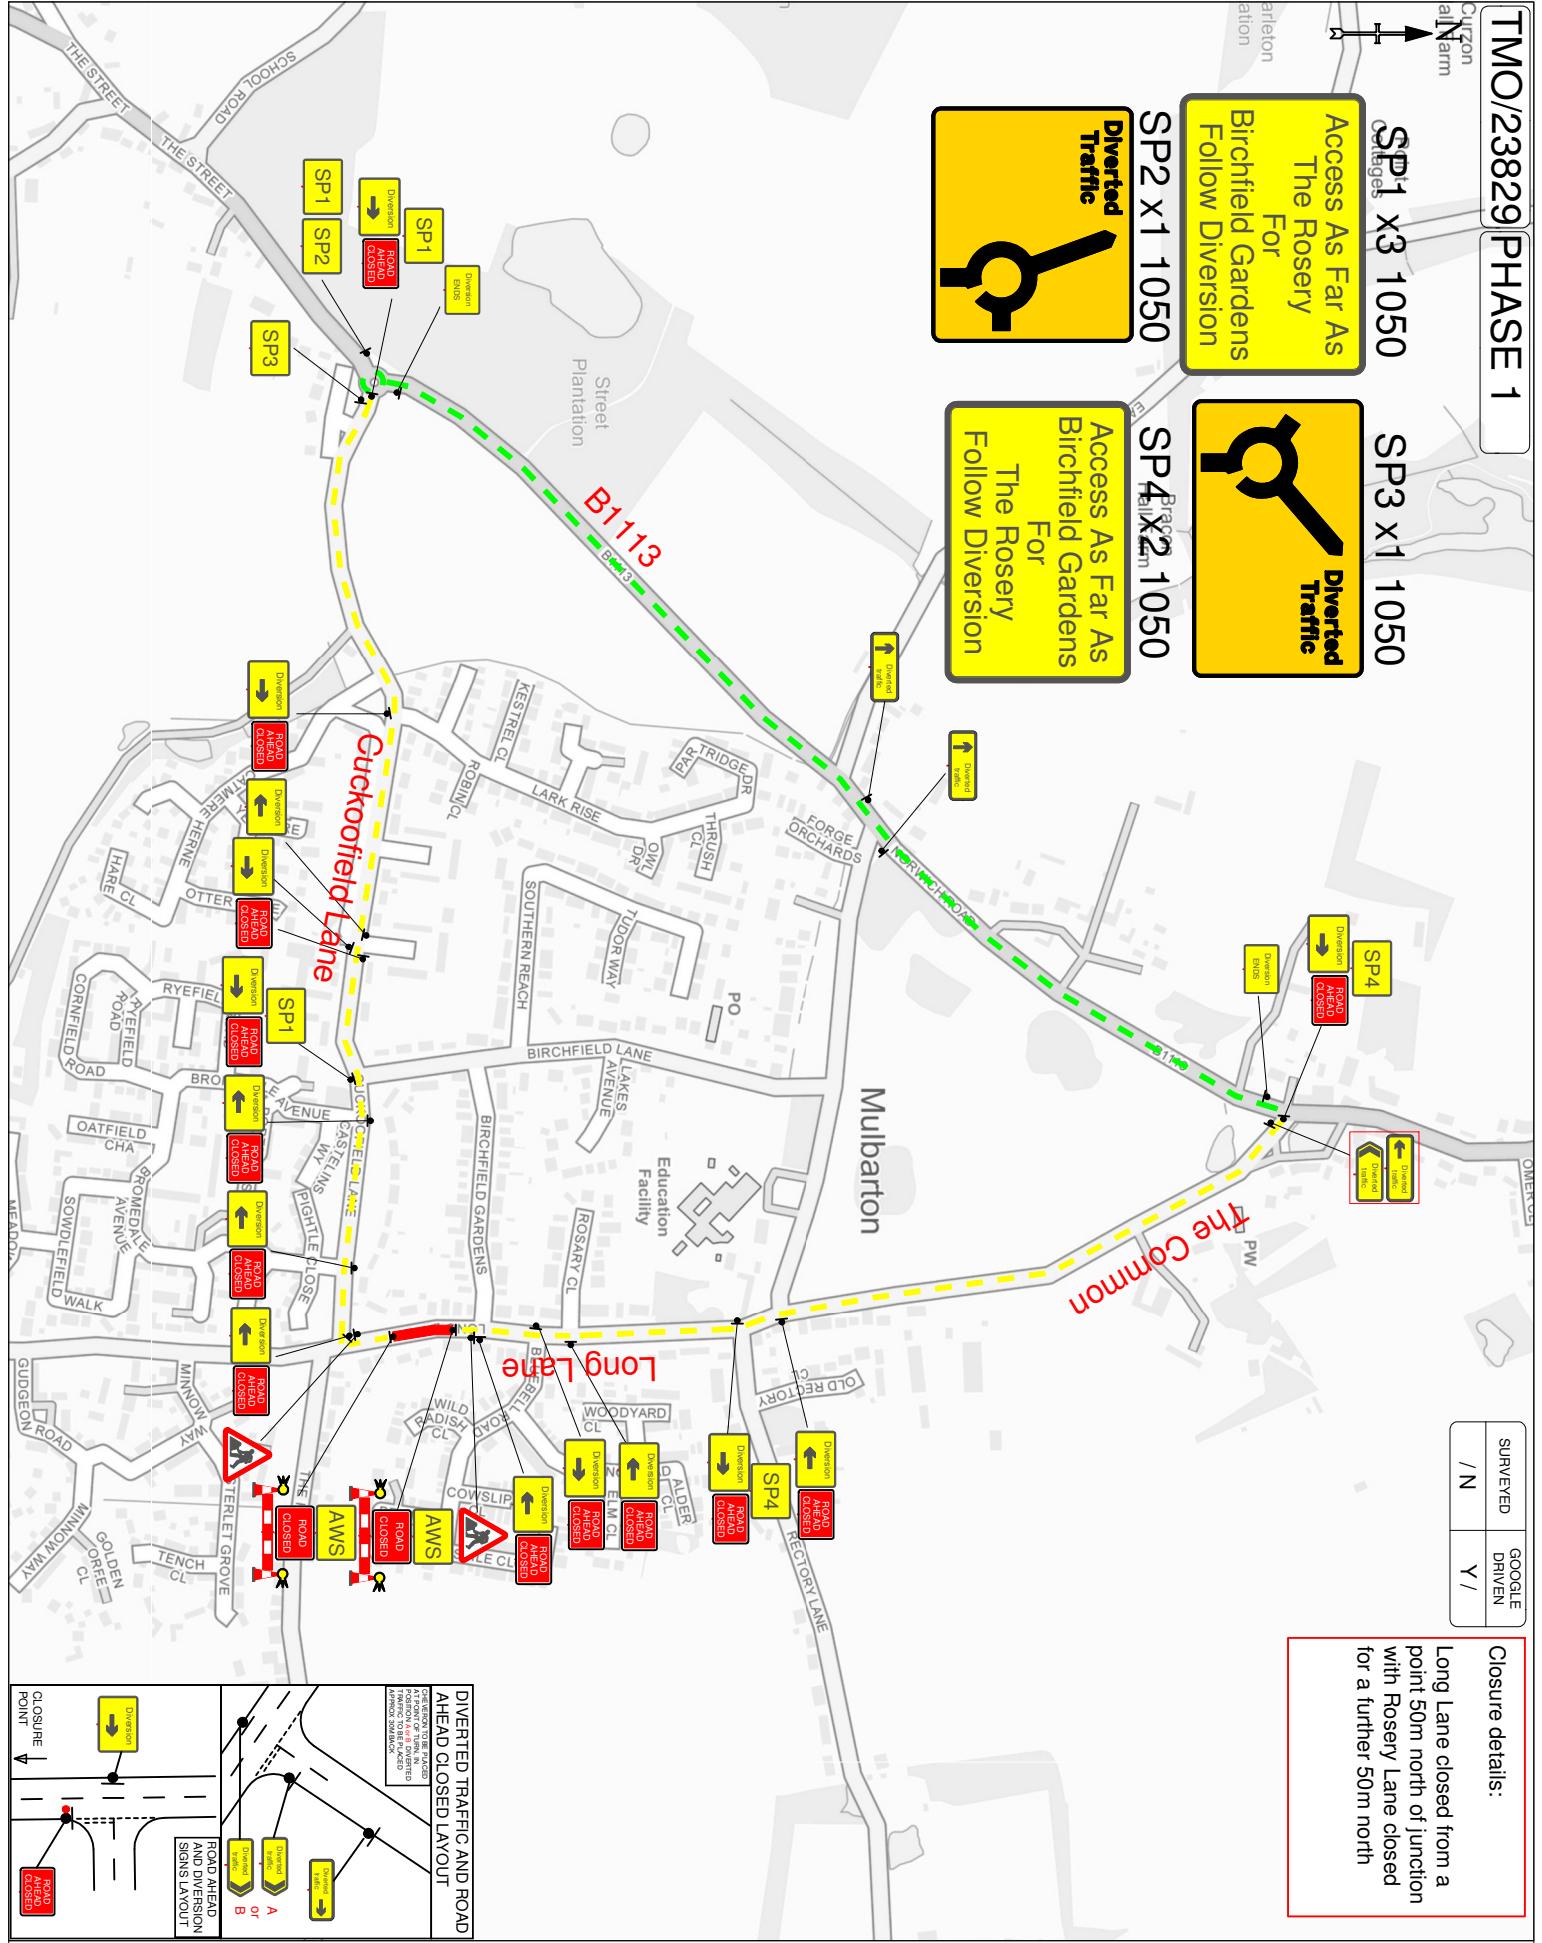
SP1 x3 1050
 Access As Far As The Rosery For Birchfield Gardens Follow Diversion



SP2 x1 1050
 Diverted Traffic



SP4 x2 1050
 Access As Far As Birchfield Gardens For The Rosery Follow Diversion

Main Diversion Route:
 B1113, and Vice Versa

Drawing checked by:

PLEASE NOTE:
 a. All Traffic Management to comply with current chapter 8 and Safety at Street Works and Roadworks (A code of practice).
 b. All road markings and signage to conform to the Traffic Signs Regulations and General Directions 2002.

Key
 Sign Diagram
 - Advances Location
 - Road Closure Location
 - Access Only
 - Diversion Route
 - Sign To Be On A Frame

Revision/Revised

Drawn by	AR	Revised by	Revision number
Date	17/08/19	Date	-